



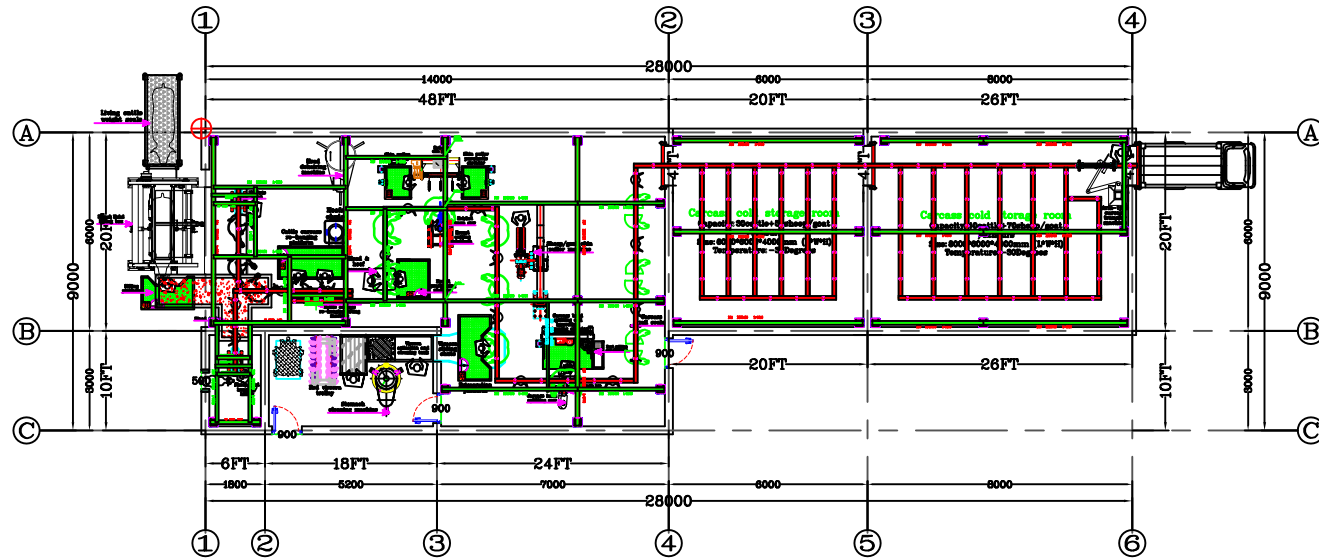

The 10cattle and 50sheep per day abattoir floor plan layout

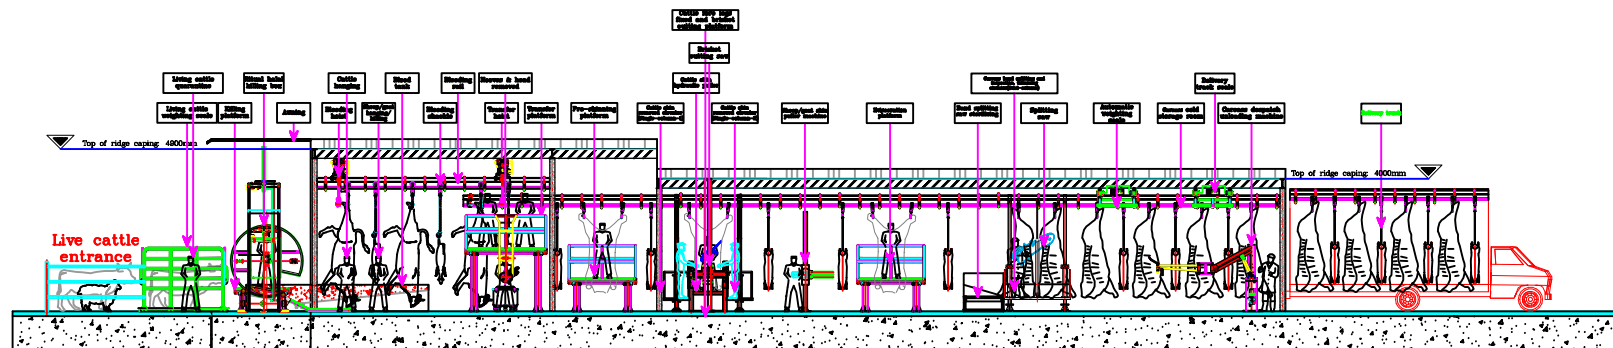

The 10cattle and 50sheep per day abattoir elevation plan layout